


Yearly

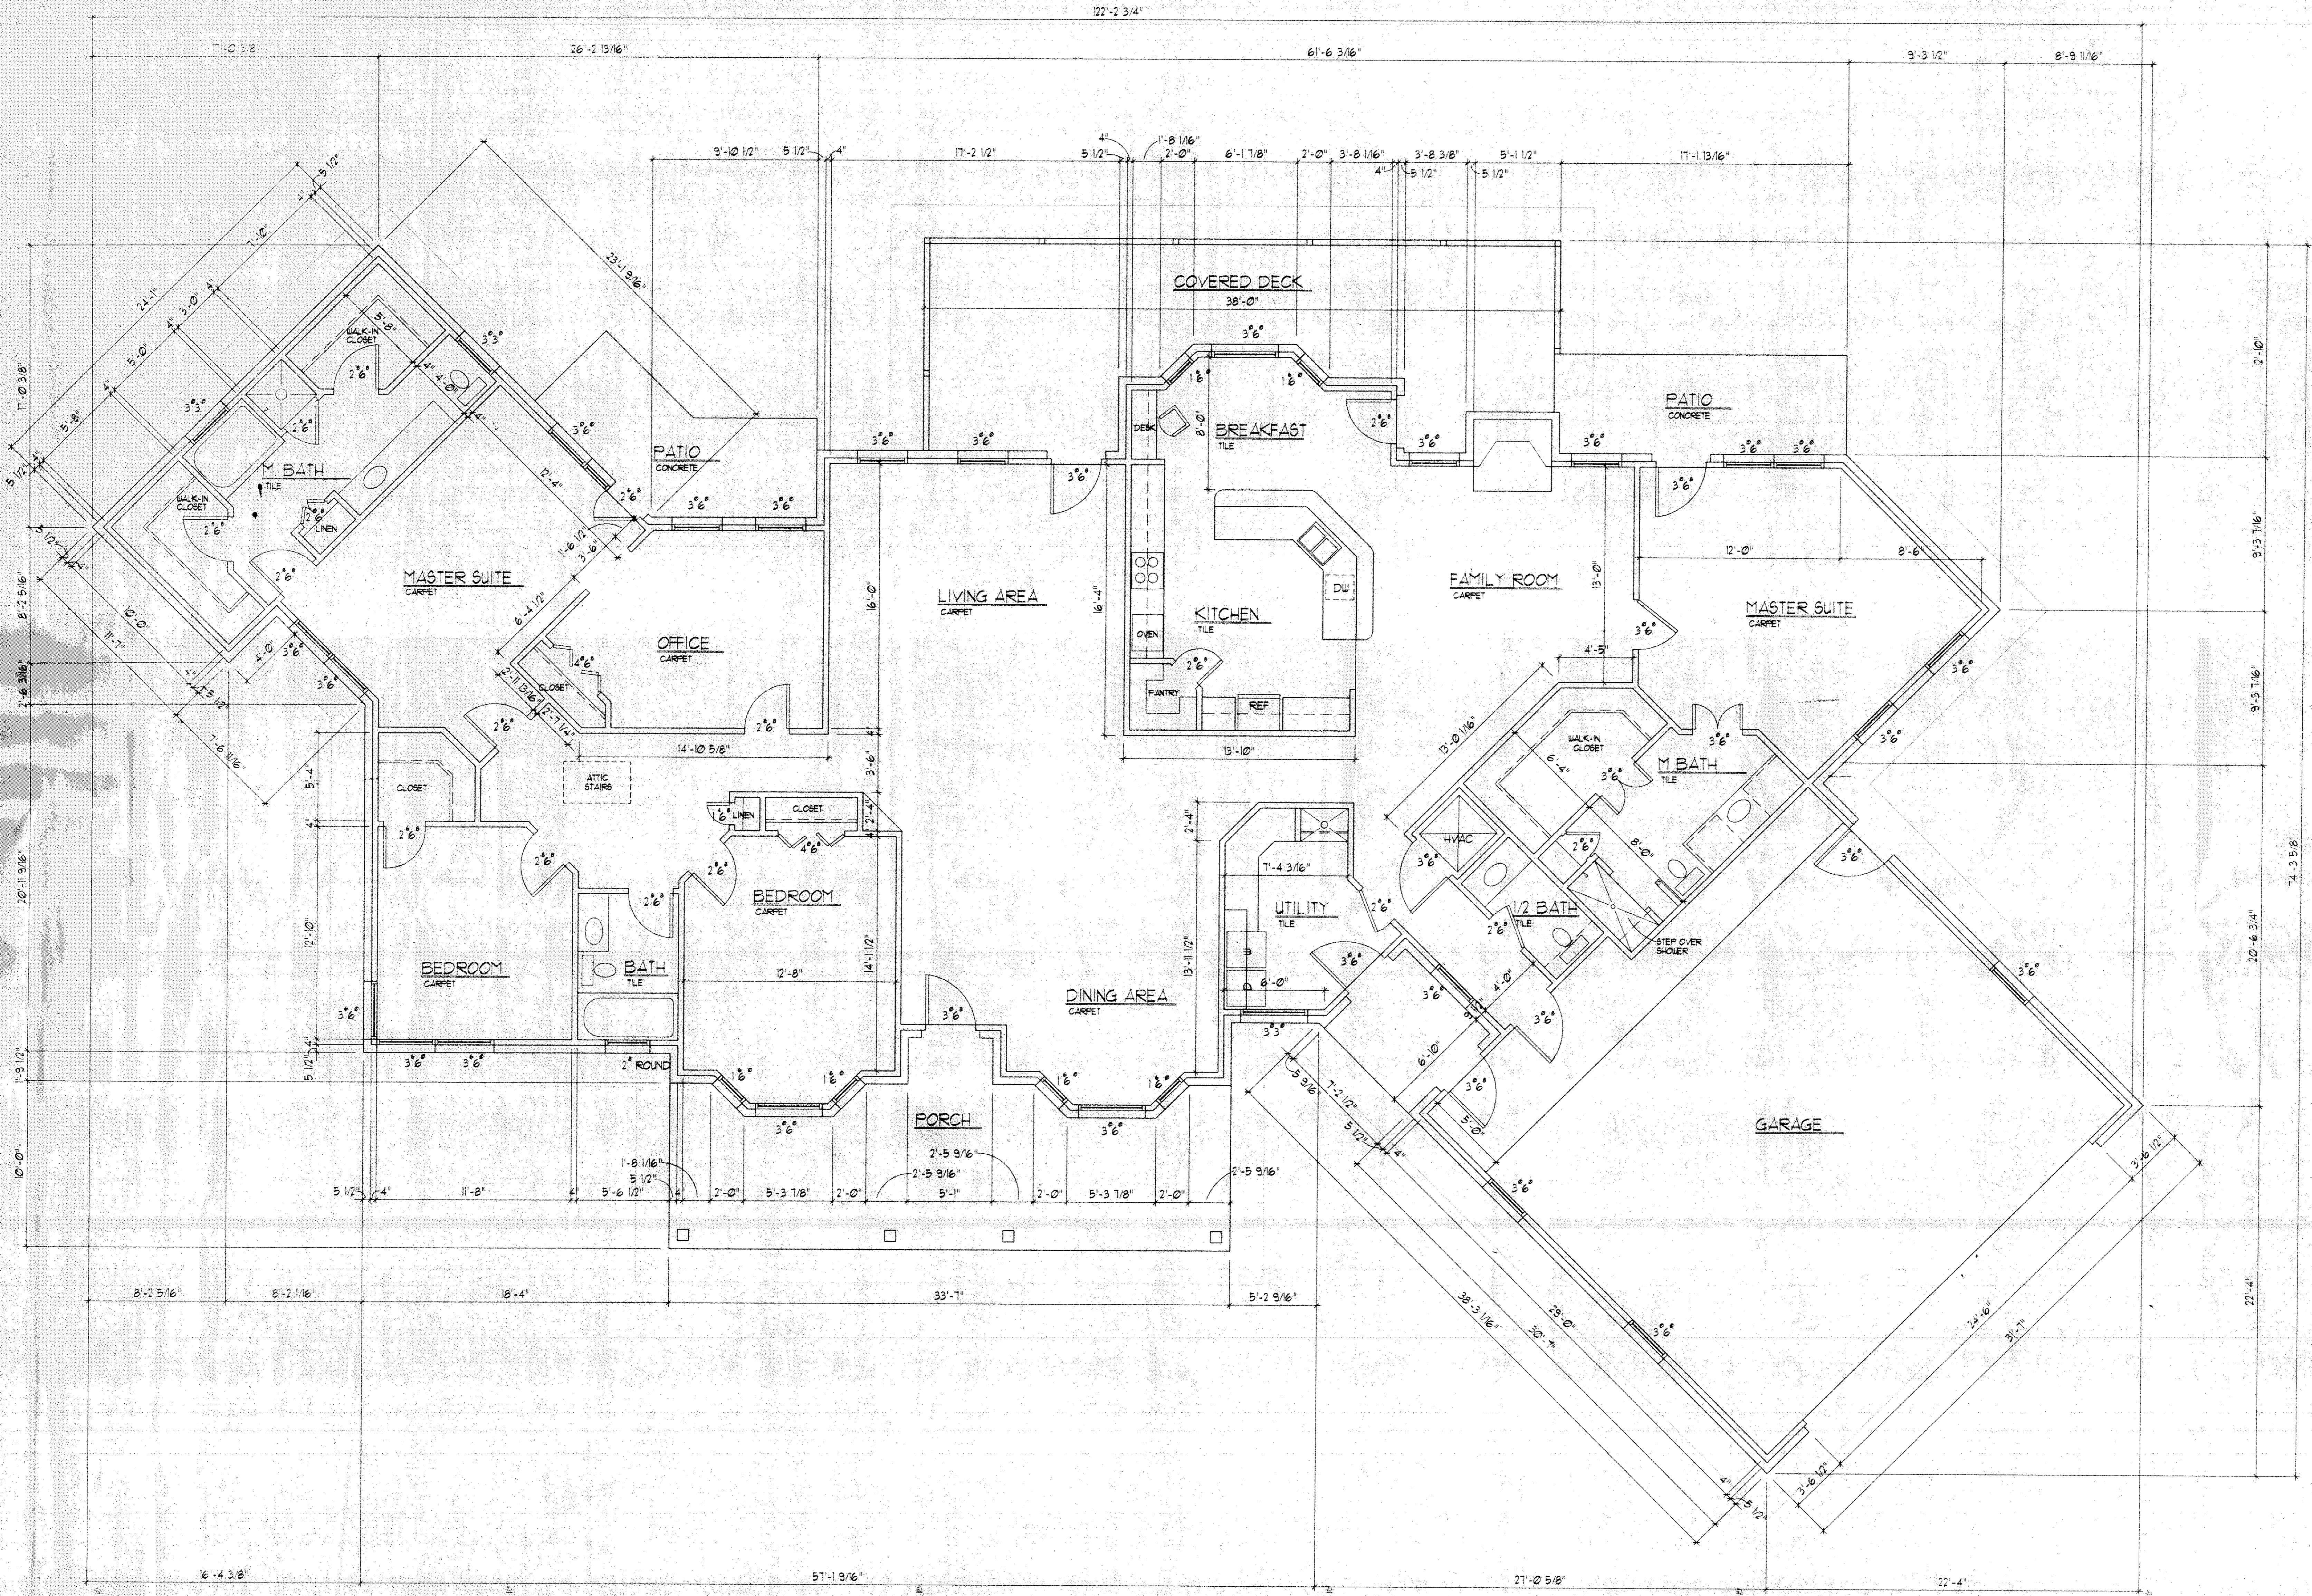


NOTES:
 1) 9'-0" CLG. HEIGHTS TYPICAL IN ALL ROOMS

SQUARE FOOTAGE:	
207	PATIOS
840	GARAGE
702	PORCHES
4110	HEATED LIVING AREA
4,478	O/O STONE VENEER
6,033	UNDER ROOF W/ 24" OVERHANG


① FLOOR PLAN
 1/4" = 1'-0"

C.A. ECHLIN COMPANY
 1400 F.M. 590 E. LAMPASAS, TX. 76853

PROJECT YEARLY RESIDENCE
 DRWN BY CAE + DLB DATE: 7-15-99
 REVISION RECORD 7-16-99
 7-26-99

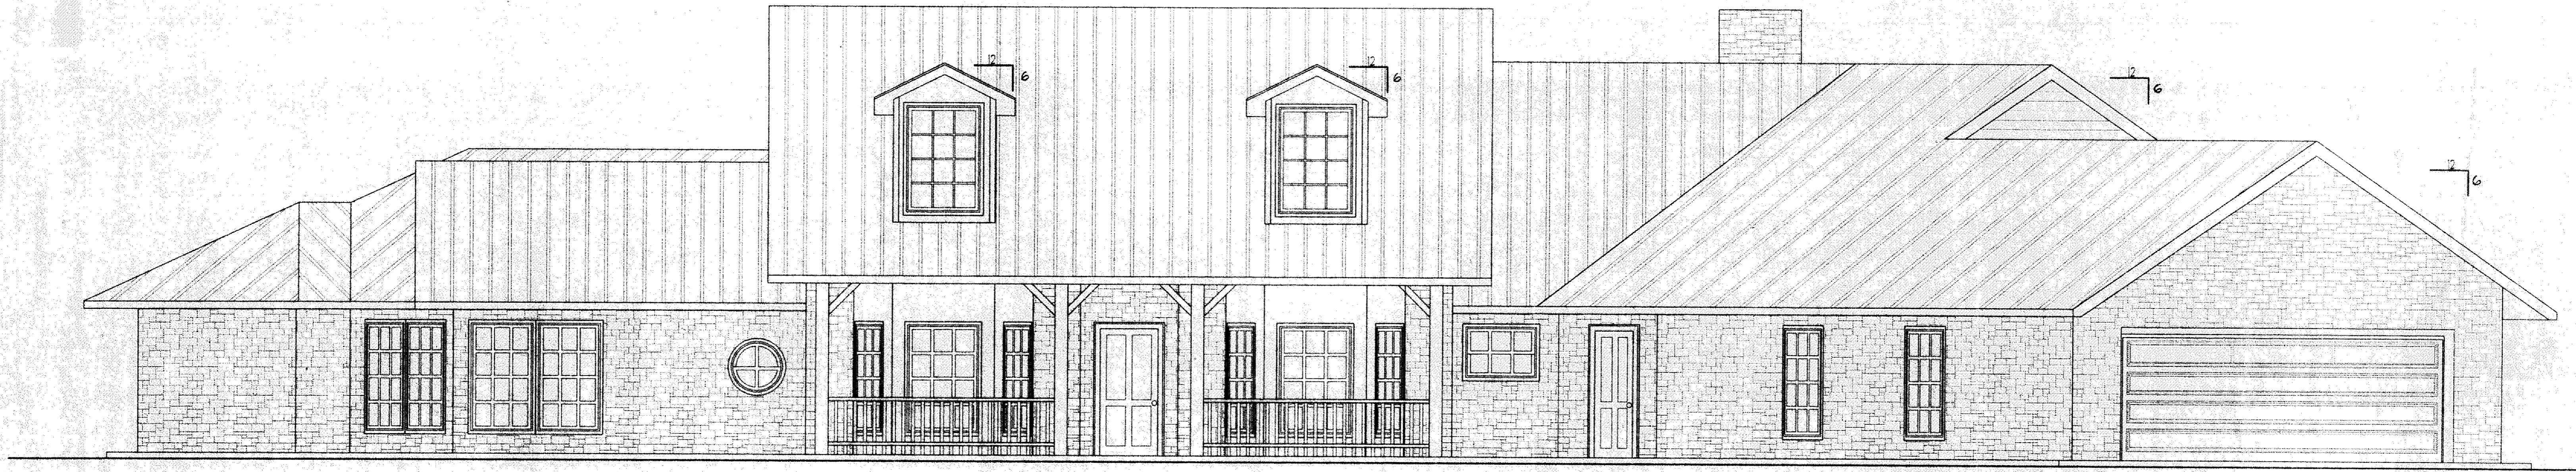


① FRONT ELEVATION
1/4" = 1'-0"

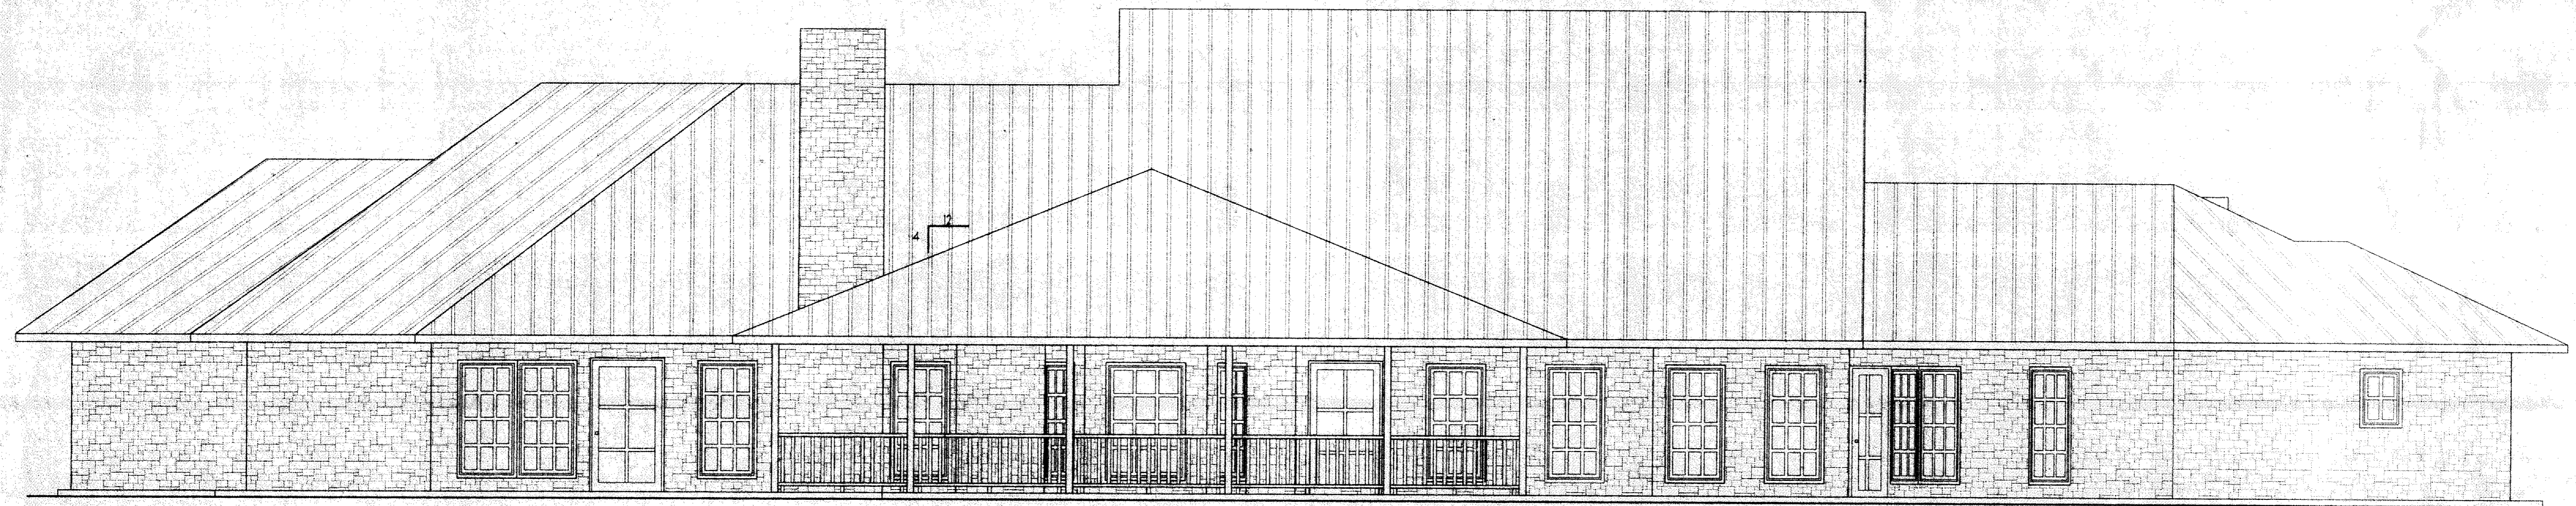


② REAR ELEVATION
1/4" = 1'-0"


C.A. ECHLIN COMPANY		TECHNICAL DRAWING DEPT.	
1400 F.M. 580 E. LAMPASAS, TX. 76850		512-556-5479 FAX 512-556-5478	
PROJECT	YEARLY RESIDENCE	DATE	7-15-99
DRWN BY	CAE & DLB	PRINT RECORD	
REVISION RECORD	7-16-99		
	7-26-99		C. BLUMBERG

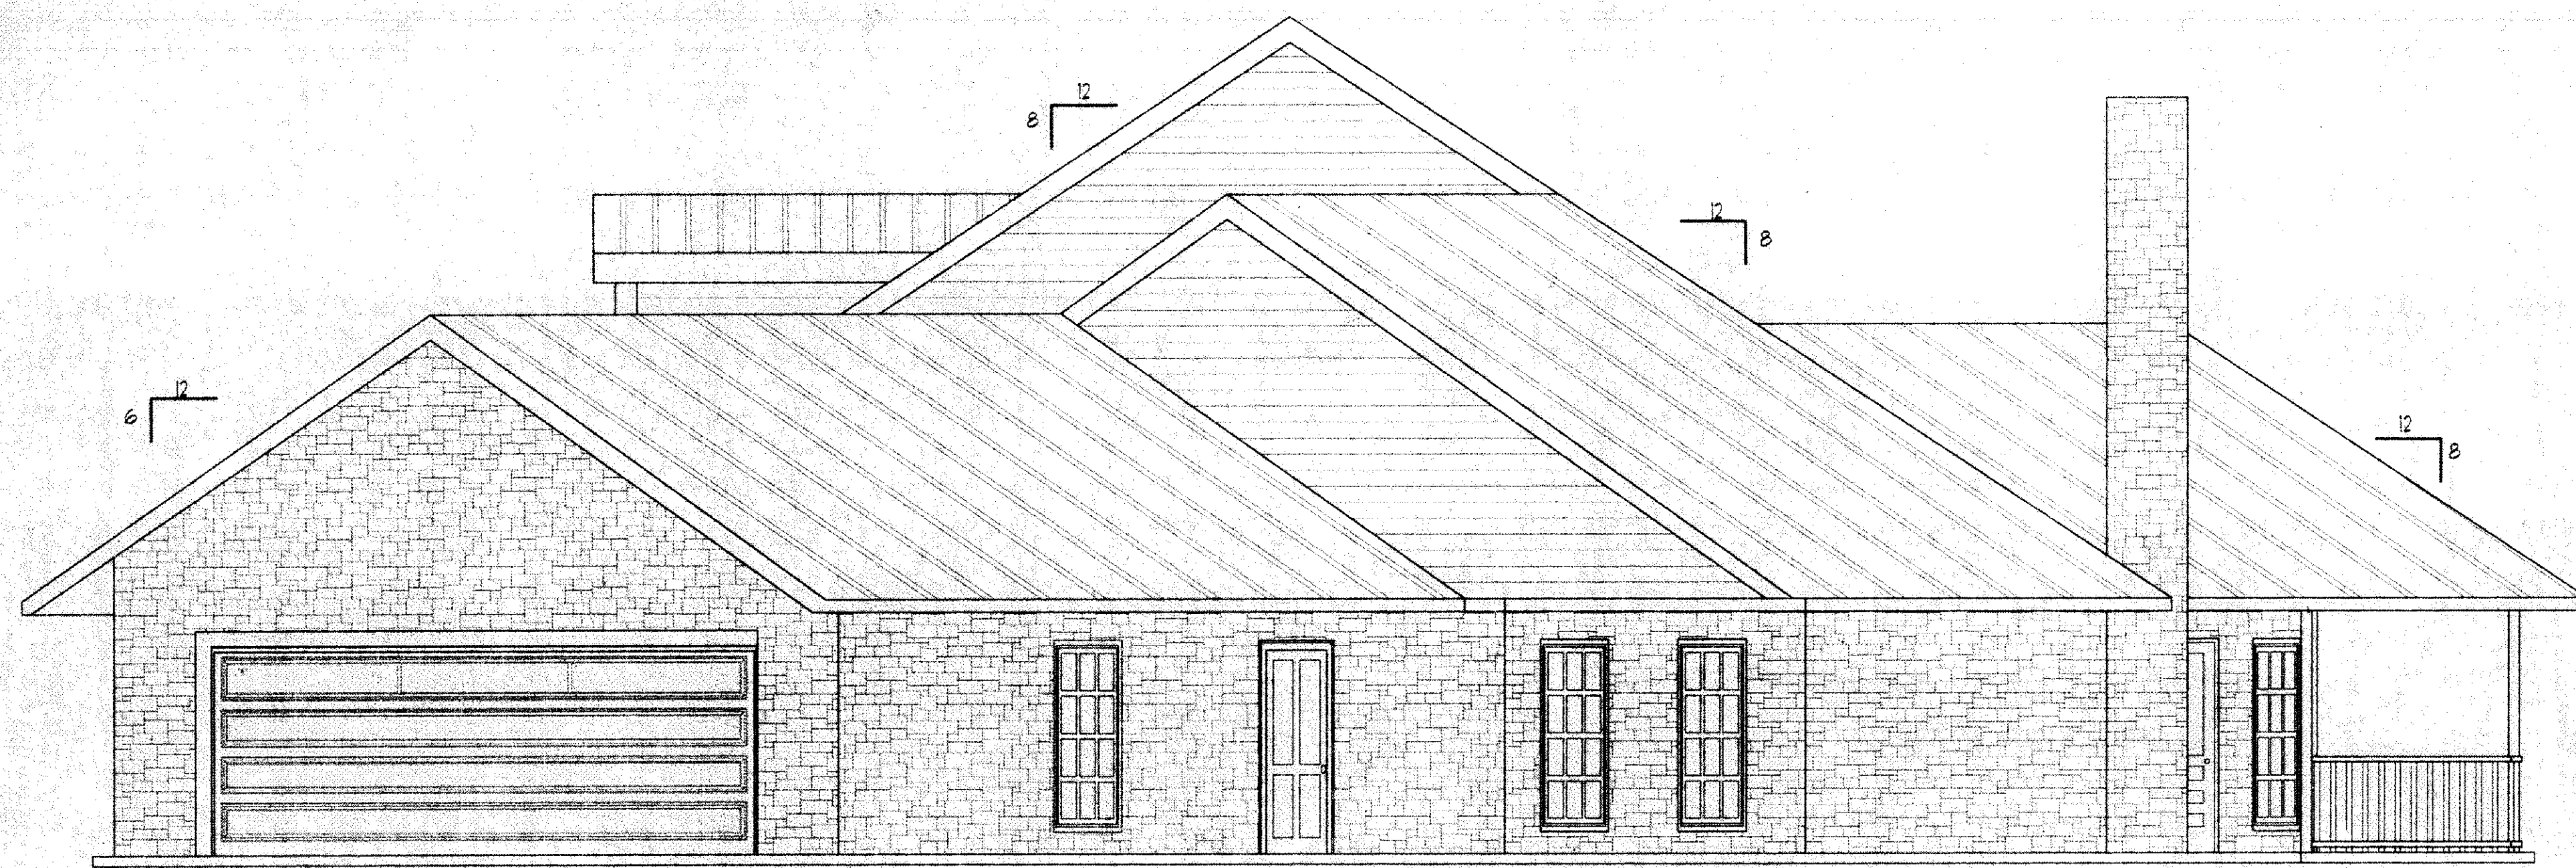


① SIDE ELEVATION
1/4" = 1'-0"

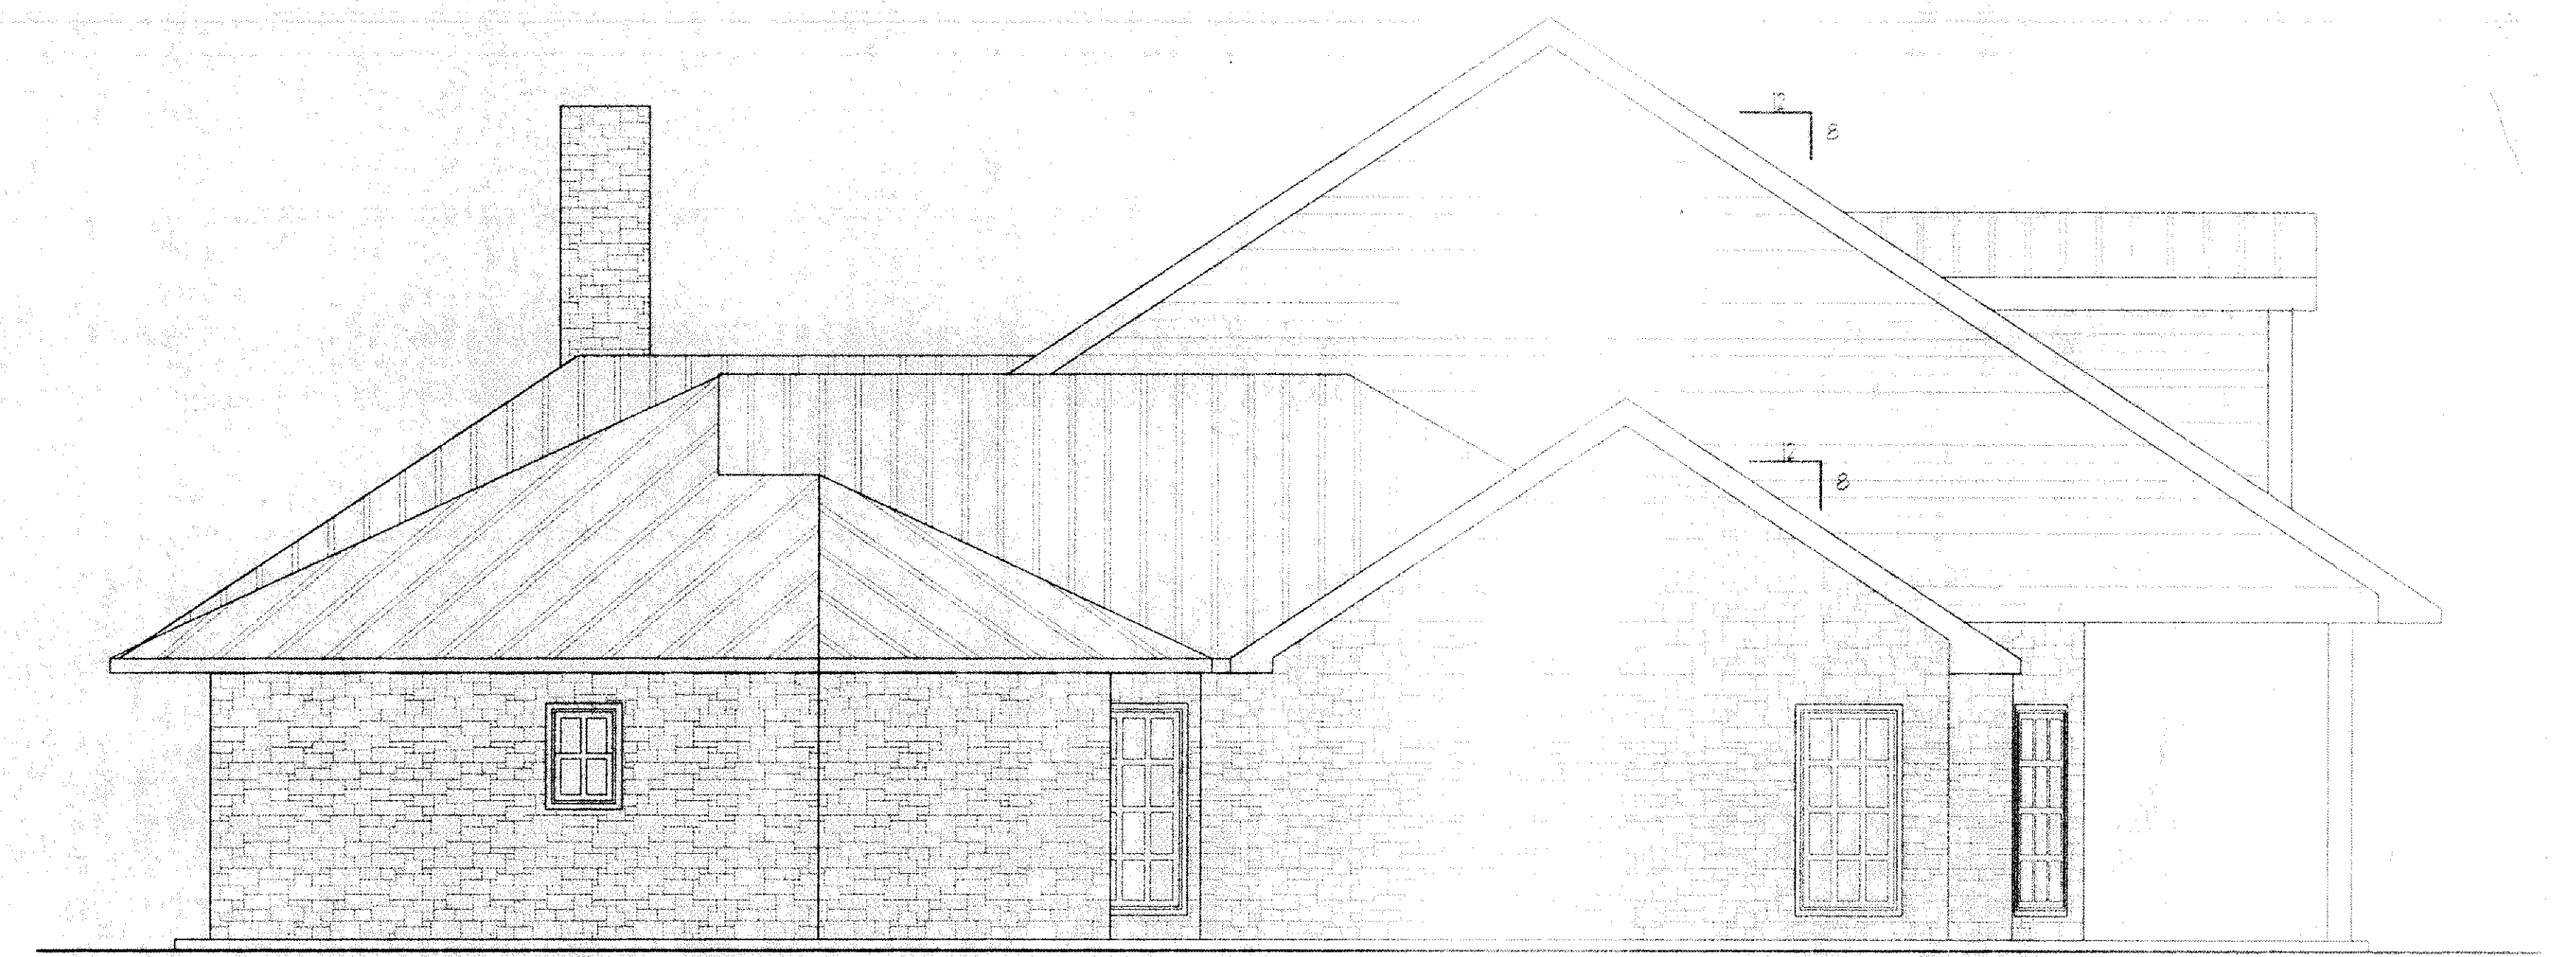

② SIDE ELEVATION
1/4" = 1'-0"

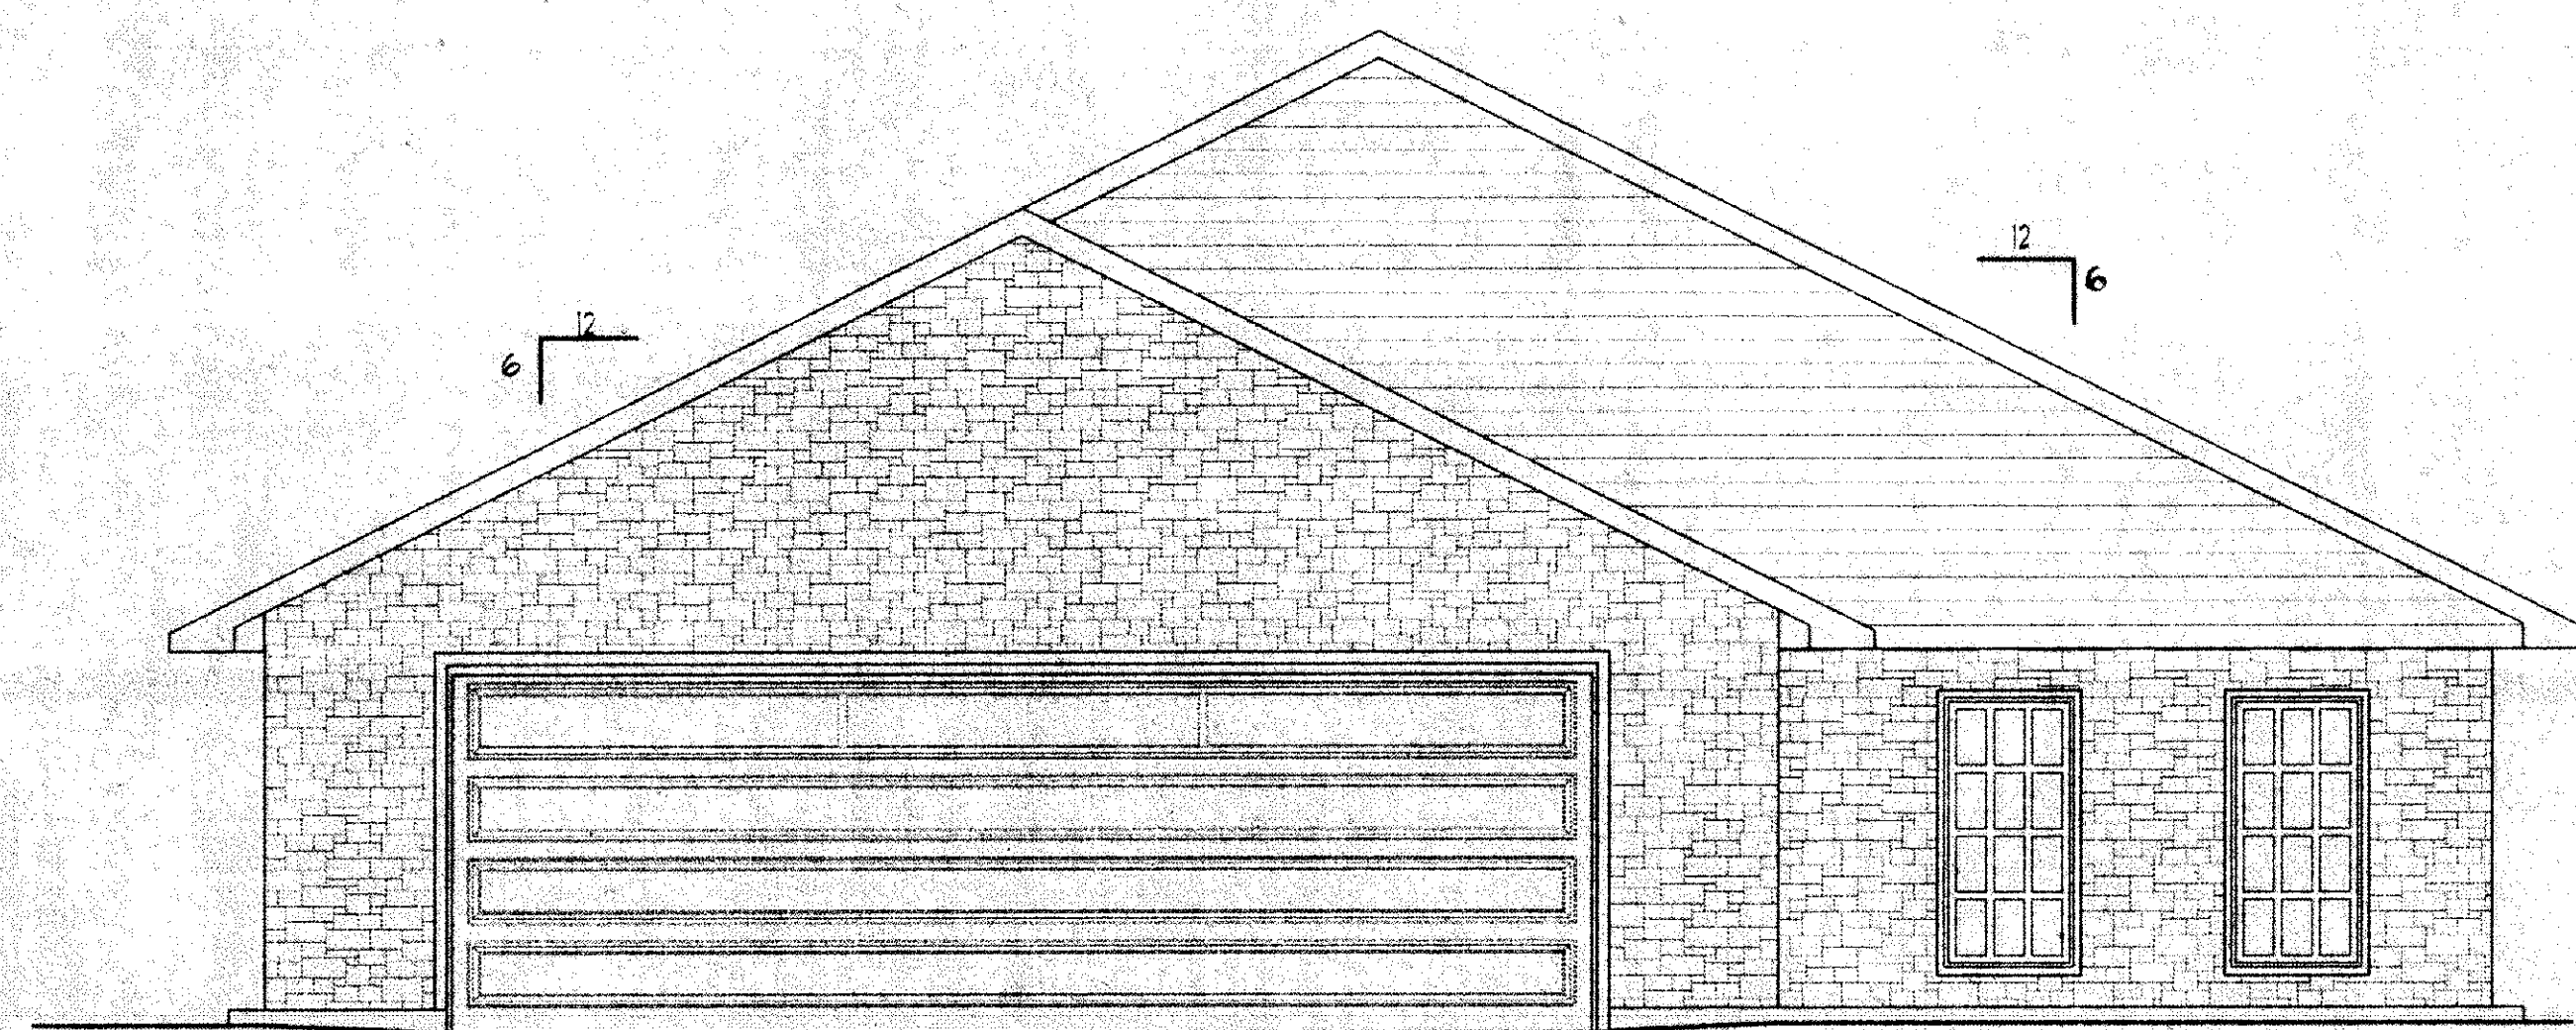

③ GARAGE ELEVATION
1/4" = 1'-0"

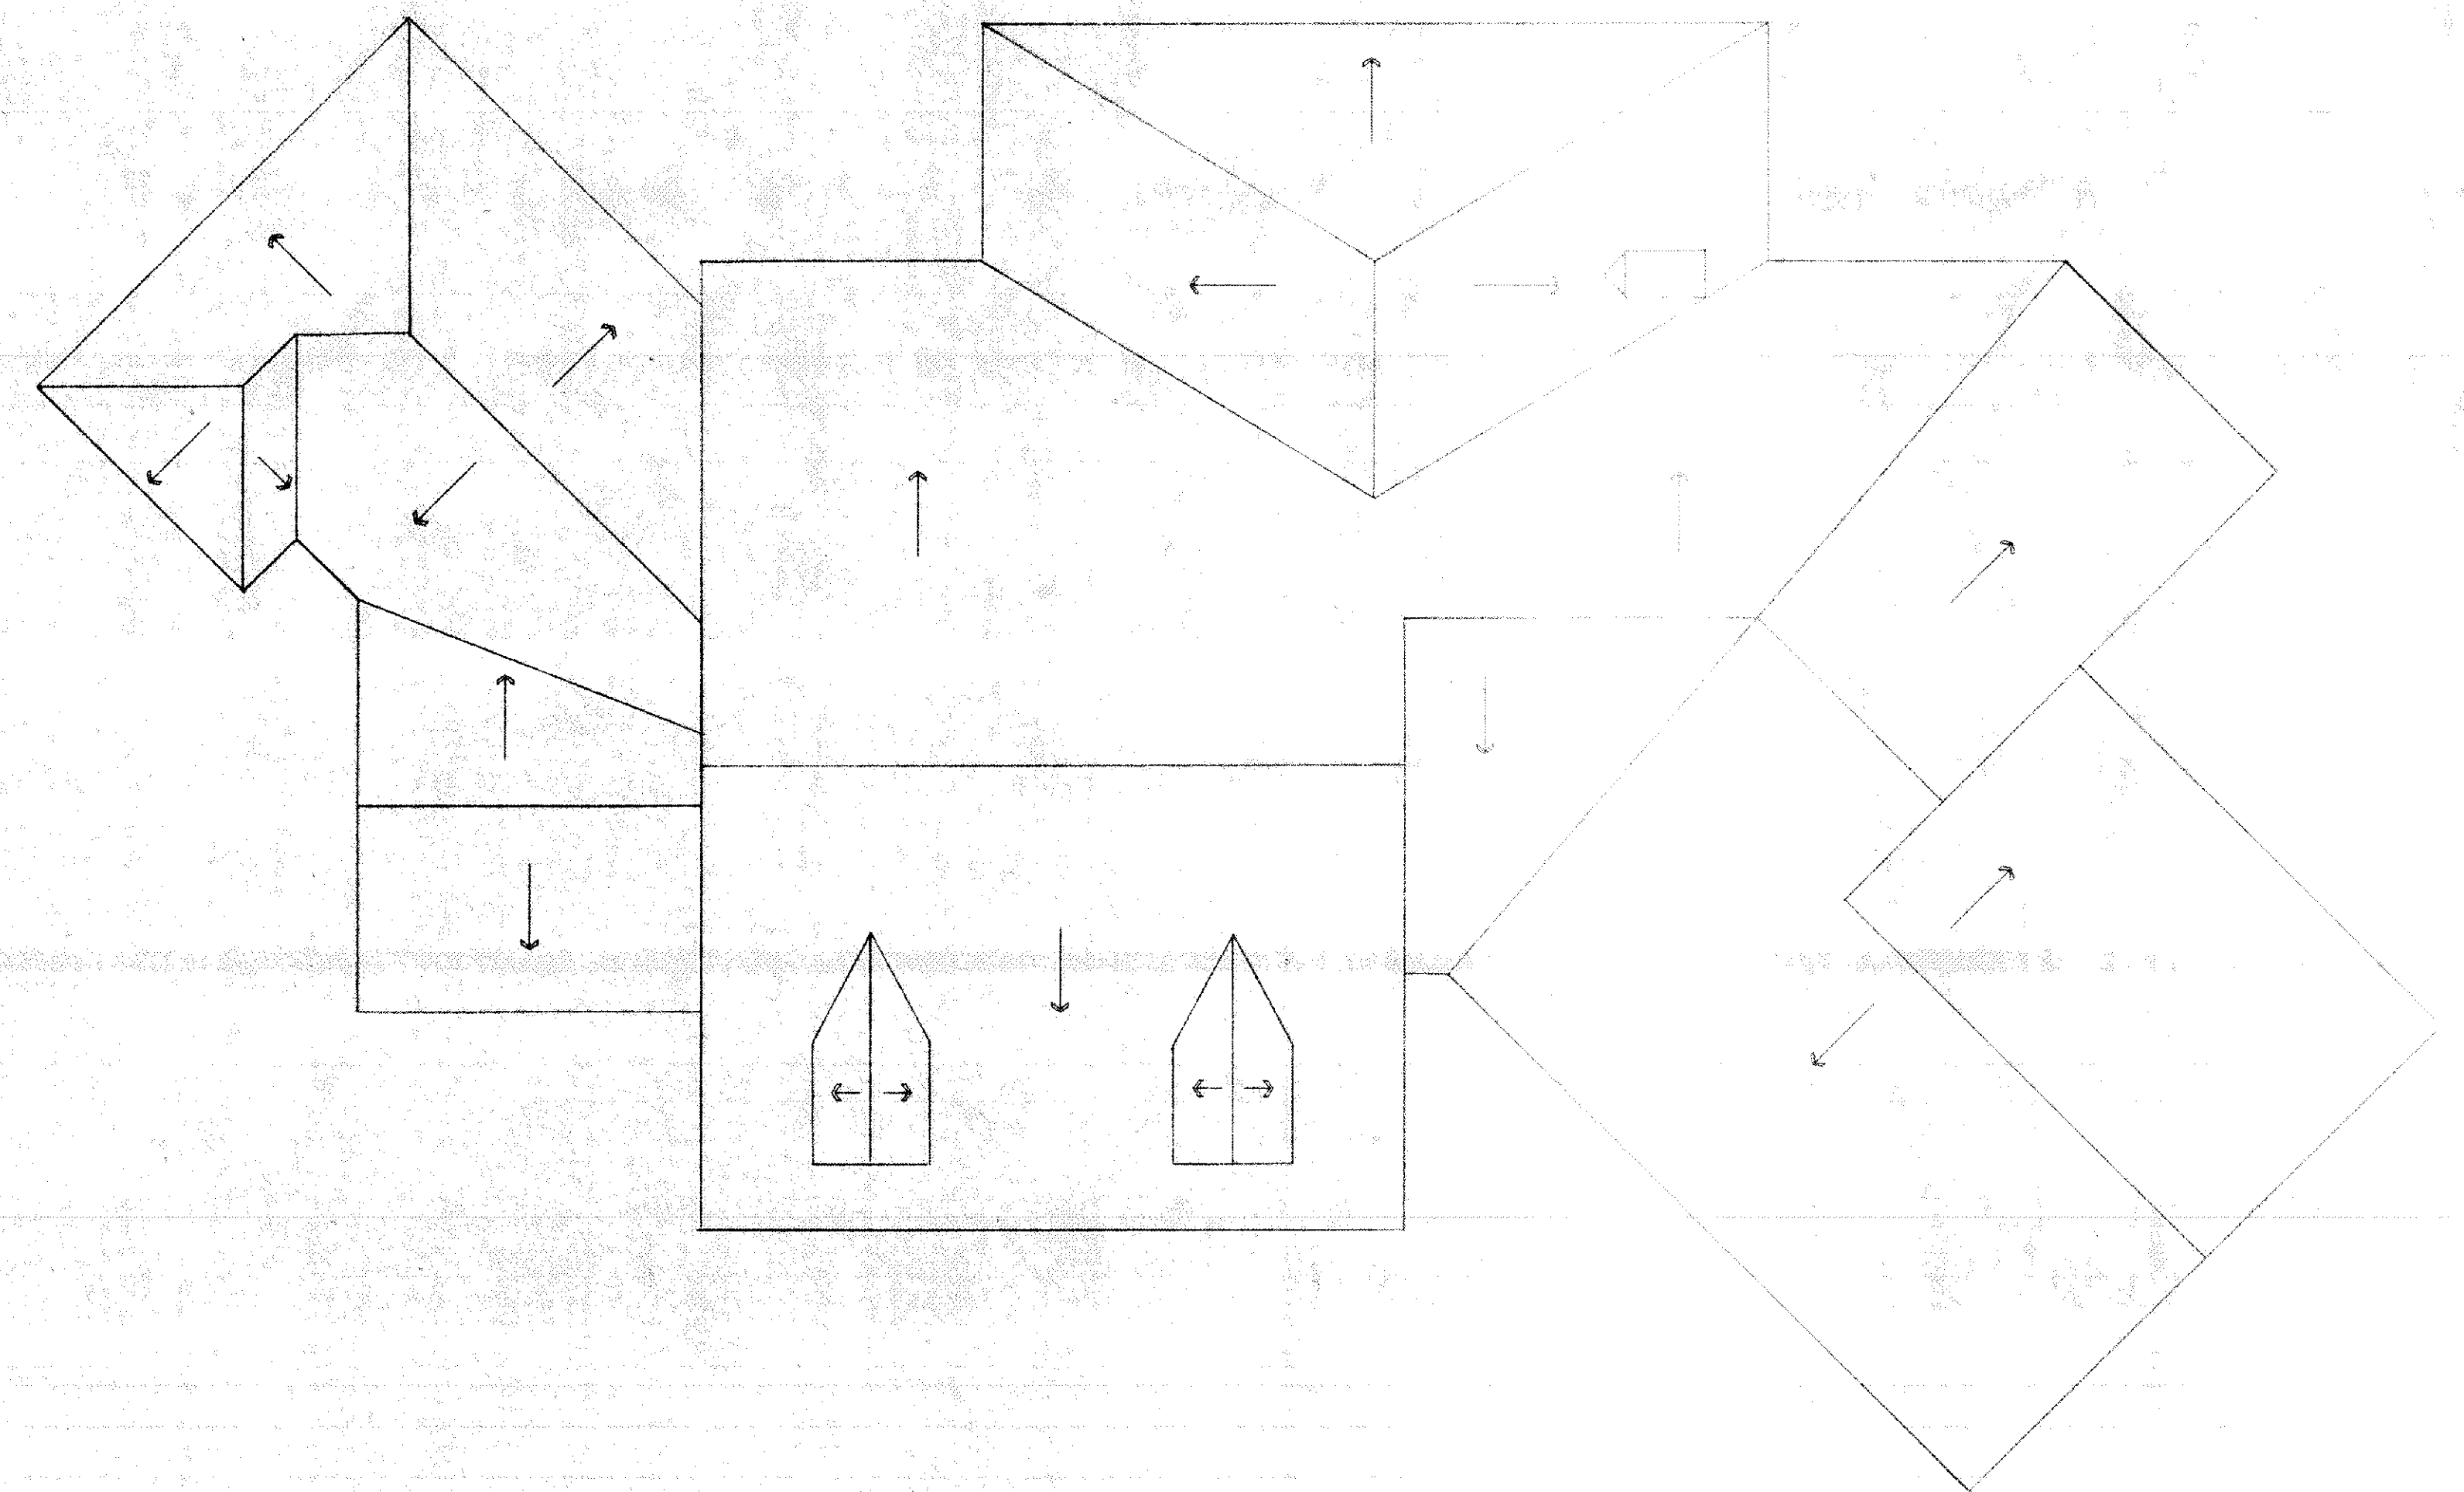

④ ROOF PLAN
1/8" = 1'-0"

C.A. ECHLIN COMPANY		TECHNICAL DRAWING	
1400 FM 590 E LAMPASAS, TX 76850		910-509-5475	
PROJECT: YEARLY RESIDENCE			
DRAWN BY: GAE & DLB	DATE: 7-16-99	PRINT RECORD	
REVISION RECORD: 7-16-99			
	7-16-99		