



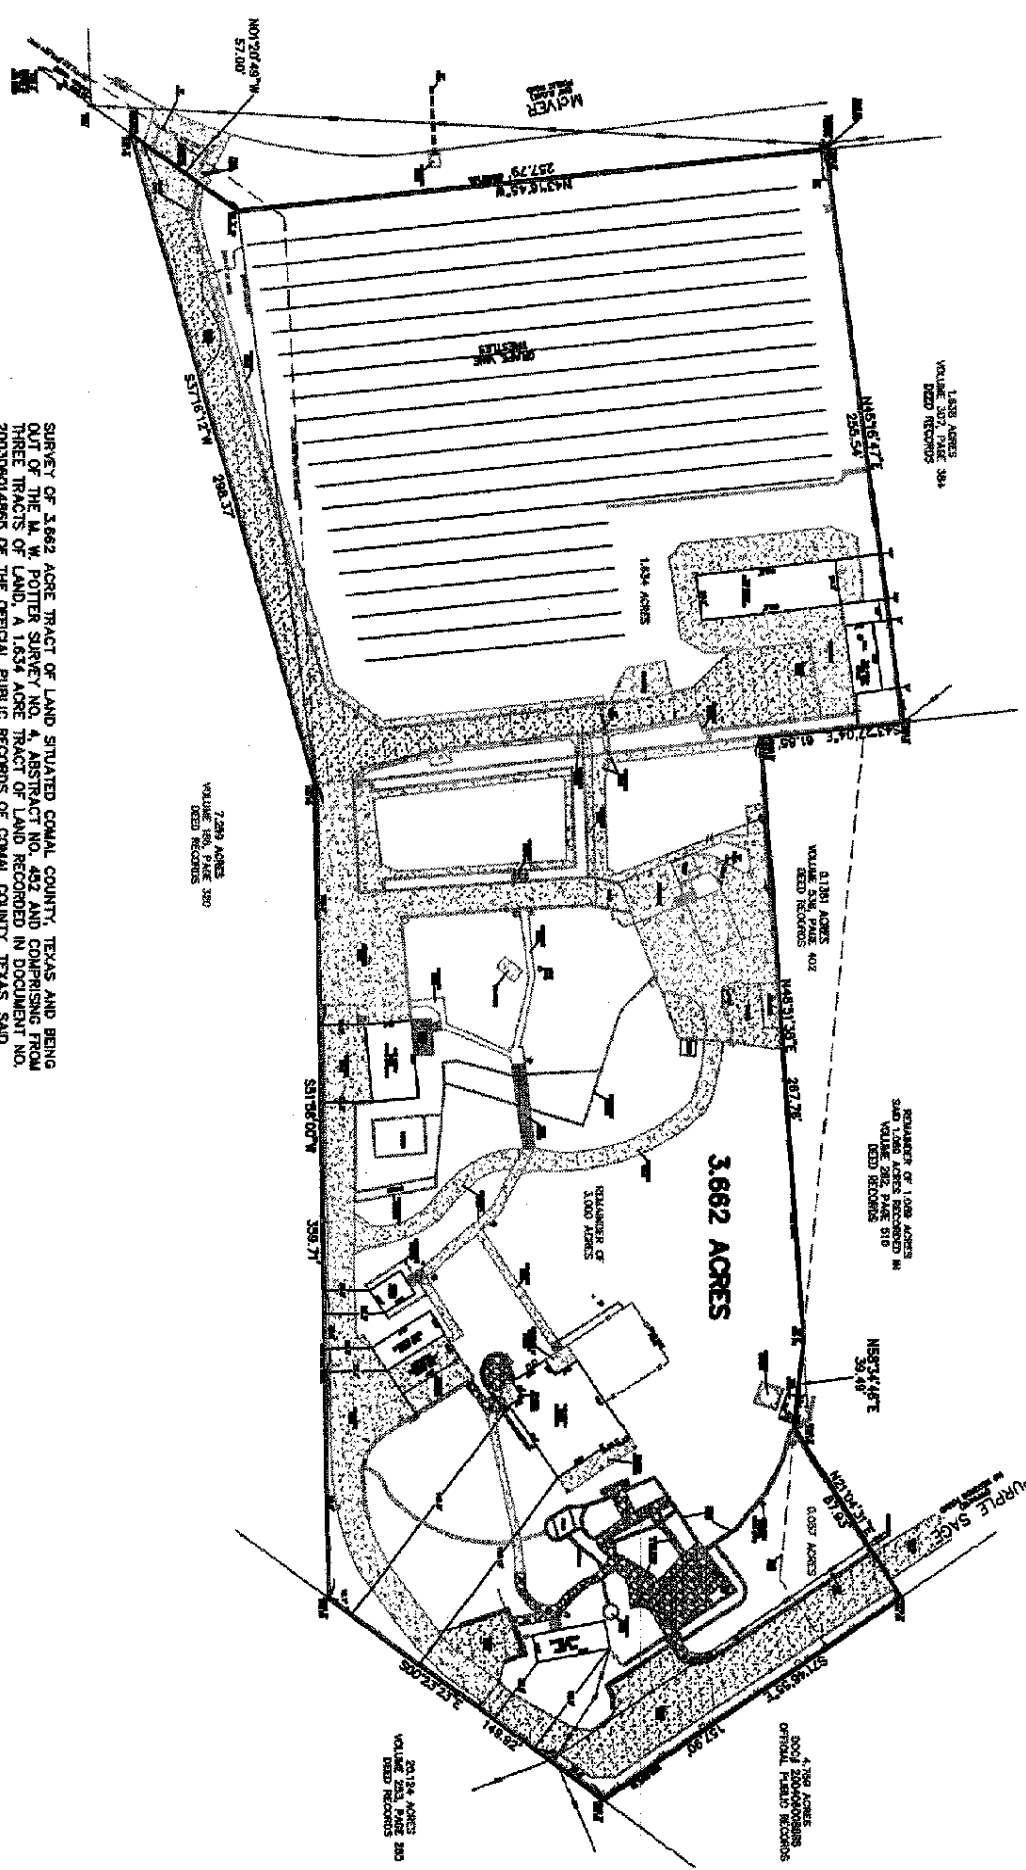






SCALE  
1" = 30'